


DATE: 1/31/2021 3:52:01 PM
R:\05020\00999\00094\03\04\DOCUMENTS\ENGINEERING\CADD\SHEETS\094_03_SueBarnett_PP06.dgn

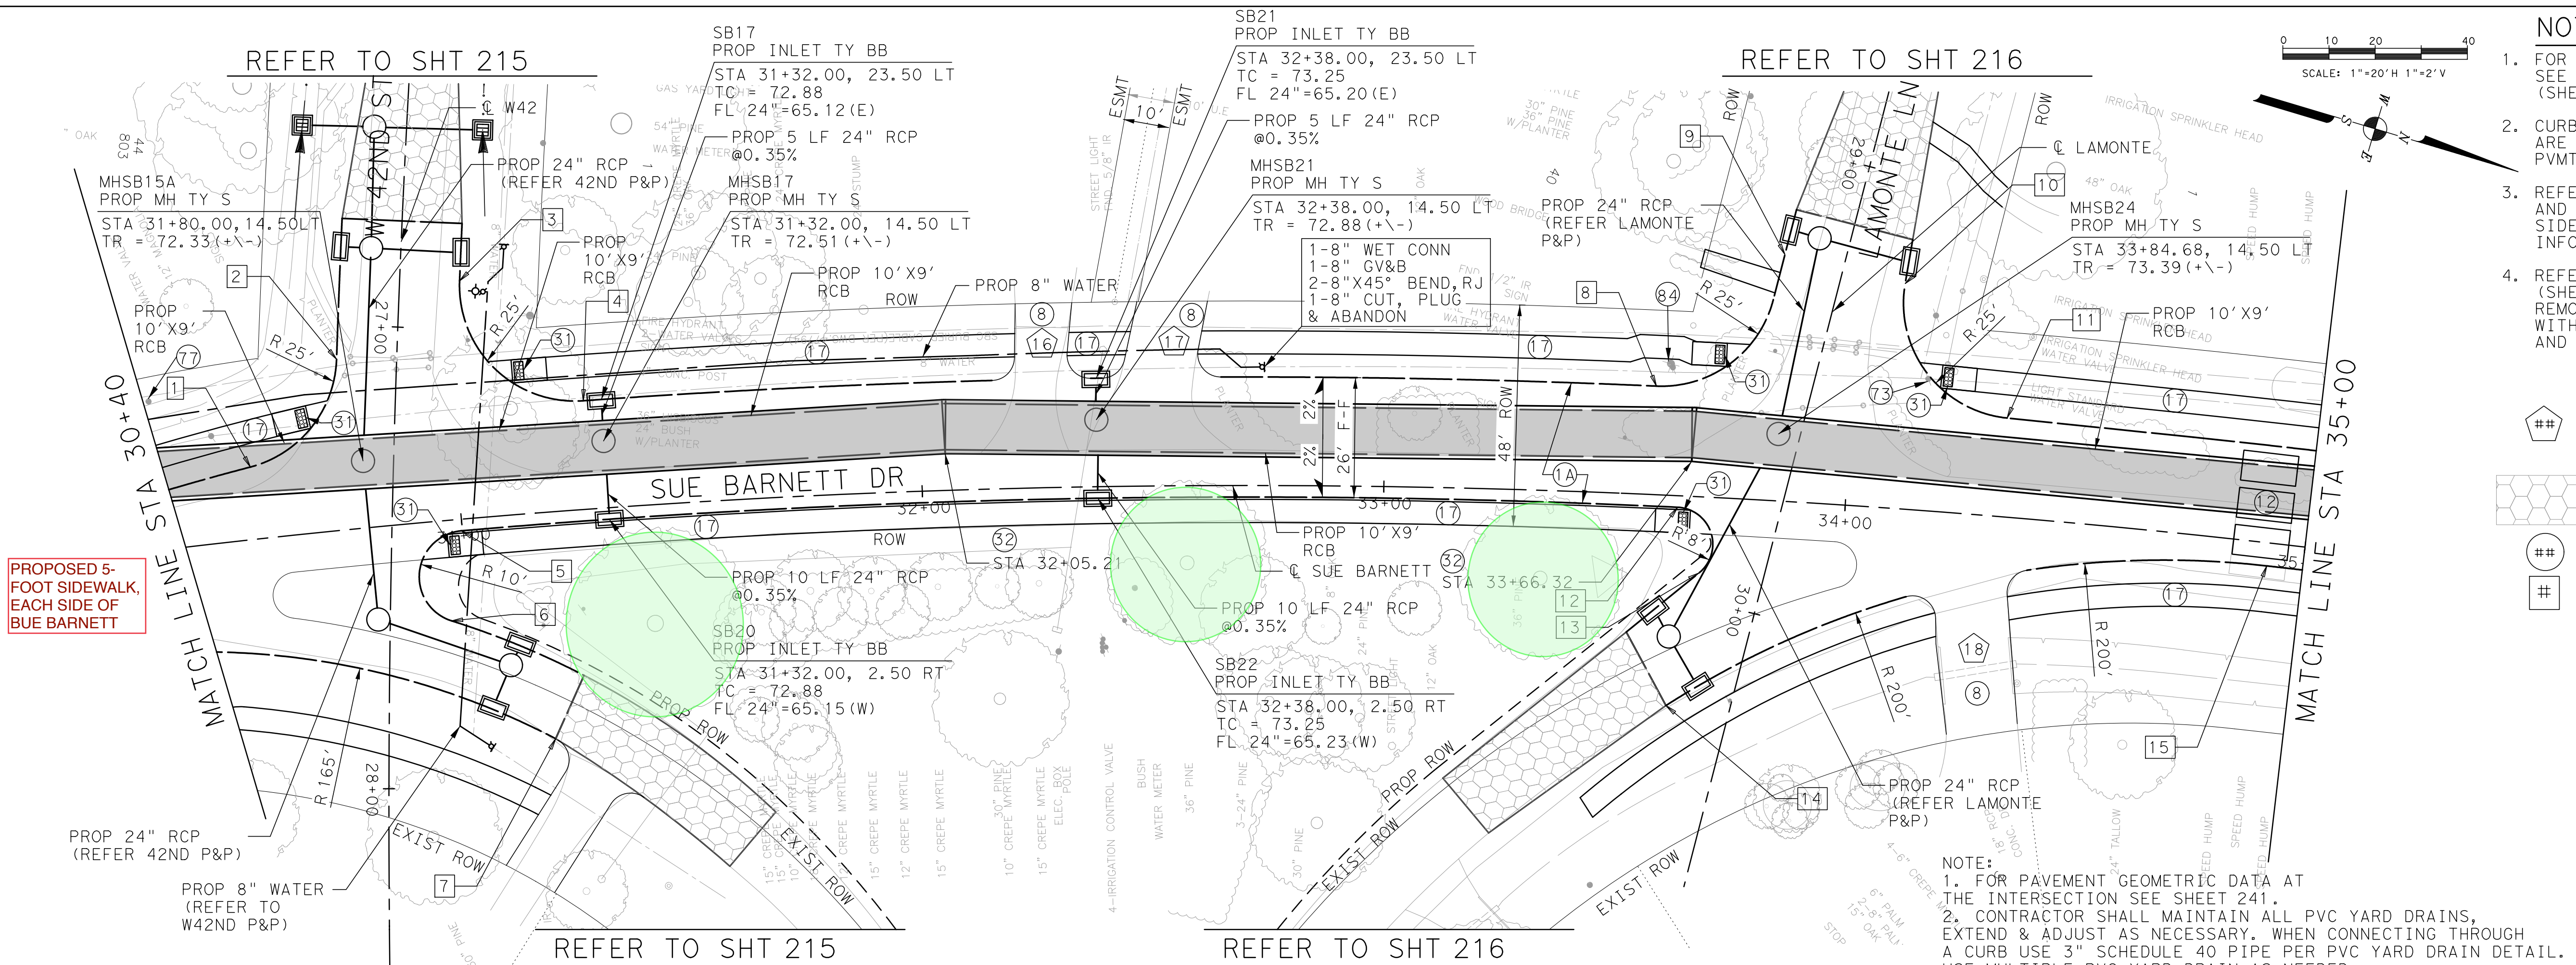

- NOTES:**
- FOR HORIZONTAL ALIGNMENT DATA, SEE GEOMETRIC DATA SUMMARY. (SHEET NO. 16-21).
 - CURB INLETS & PAVEMENT CALLOUTS ARE TO FACE OF CURB OR EDGE OF PVMT UNLESS NOTED OTHERWISE.
 - REFER TO CROSS STREET PLAN AND PROFILE SHEETS FOR SIDESTREET DRAINAGE AND PAVING INFORMATION.
 - REFER TO DEMOLITION PLAN, (SHEET NO. 71 - 79) FOR STORM REMOVAL LIMITS IN ACCORDANCE WITH COH STD SPEC SECTION 02221. AND PAVEMENT REMOVAL LIMITS.
- LEGEND**
- DRIVEWAY NUMBER (SEE DRIVEWAY TABLE SHEET 244 - 252 FOR MORE INFORMATION)
 - PROP LIMITS OF ASPHALT TRANSITION PAVEMENT/ CONCRETE PATCH
 - KEY NOTES (SEE SHEET 189)
 - NO. FOR PAVEMENT GEOMETRIC DATA

CP-40
MAG NAIL
STA 27+48.38, 0.72' RT W 42ND ST.
ELEV. = 74.02'

PROJECT BENCHMARK DATA:


CITY OF HOUSTON MONUMENT NO. 5260-8208, A TYPE 4A MARK LOCATED ON THE NORTHEAST CORNER OF ALBA ROAD AND SUE BARNETT DRIVE. ELEVATION = 74.78' (NAVD88/CORS 2011 ADJ.)

TO ARRANGE FOR LINES TO BE TURNED OFF OR MOVED, CALL CENTERPOINT AT 713-207-2222.

NOTICE:

FOR YOUR SAFETY, YOU ARE REQUIRED BY TEXAS LAW TO CALL 811 AT LEAST 48 HOURS BEFORE YOU DIG SO THAT UNDERGROUND LINES CAN BE MARKED. THIS VERIFICATION DOES NOT FULFILL YOUR OBLIGATION TO CALL 811.

VERIFICATION OF PRIVATE UTILITY LINES

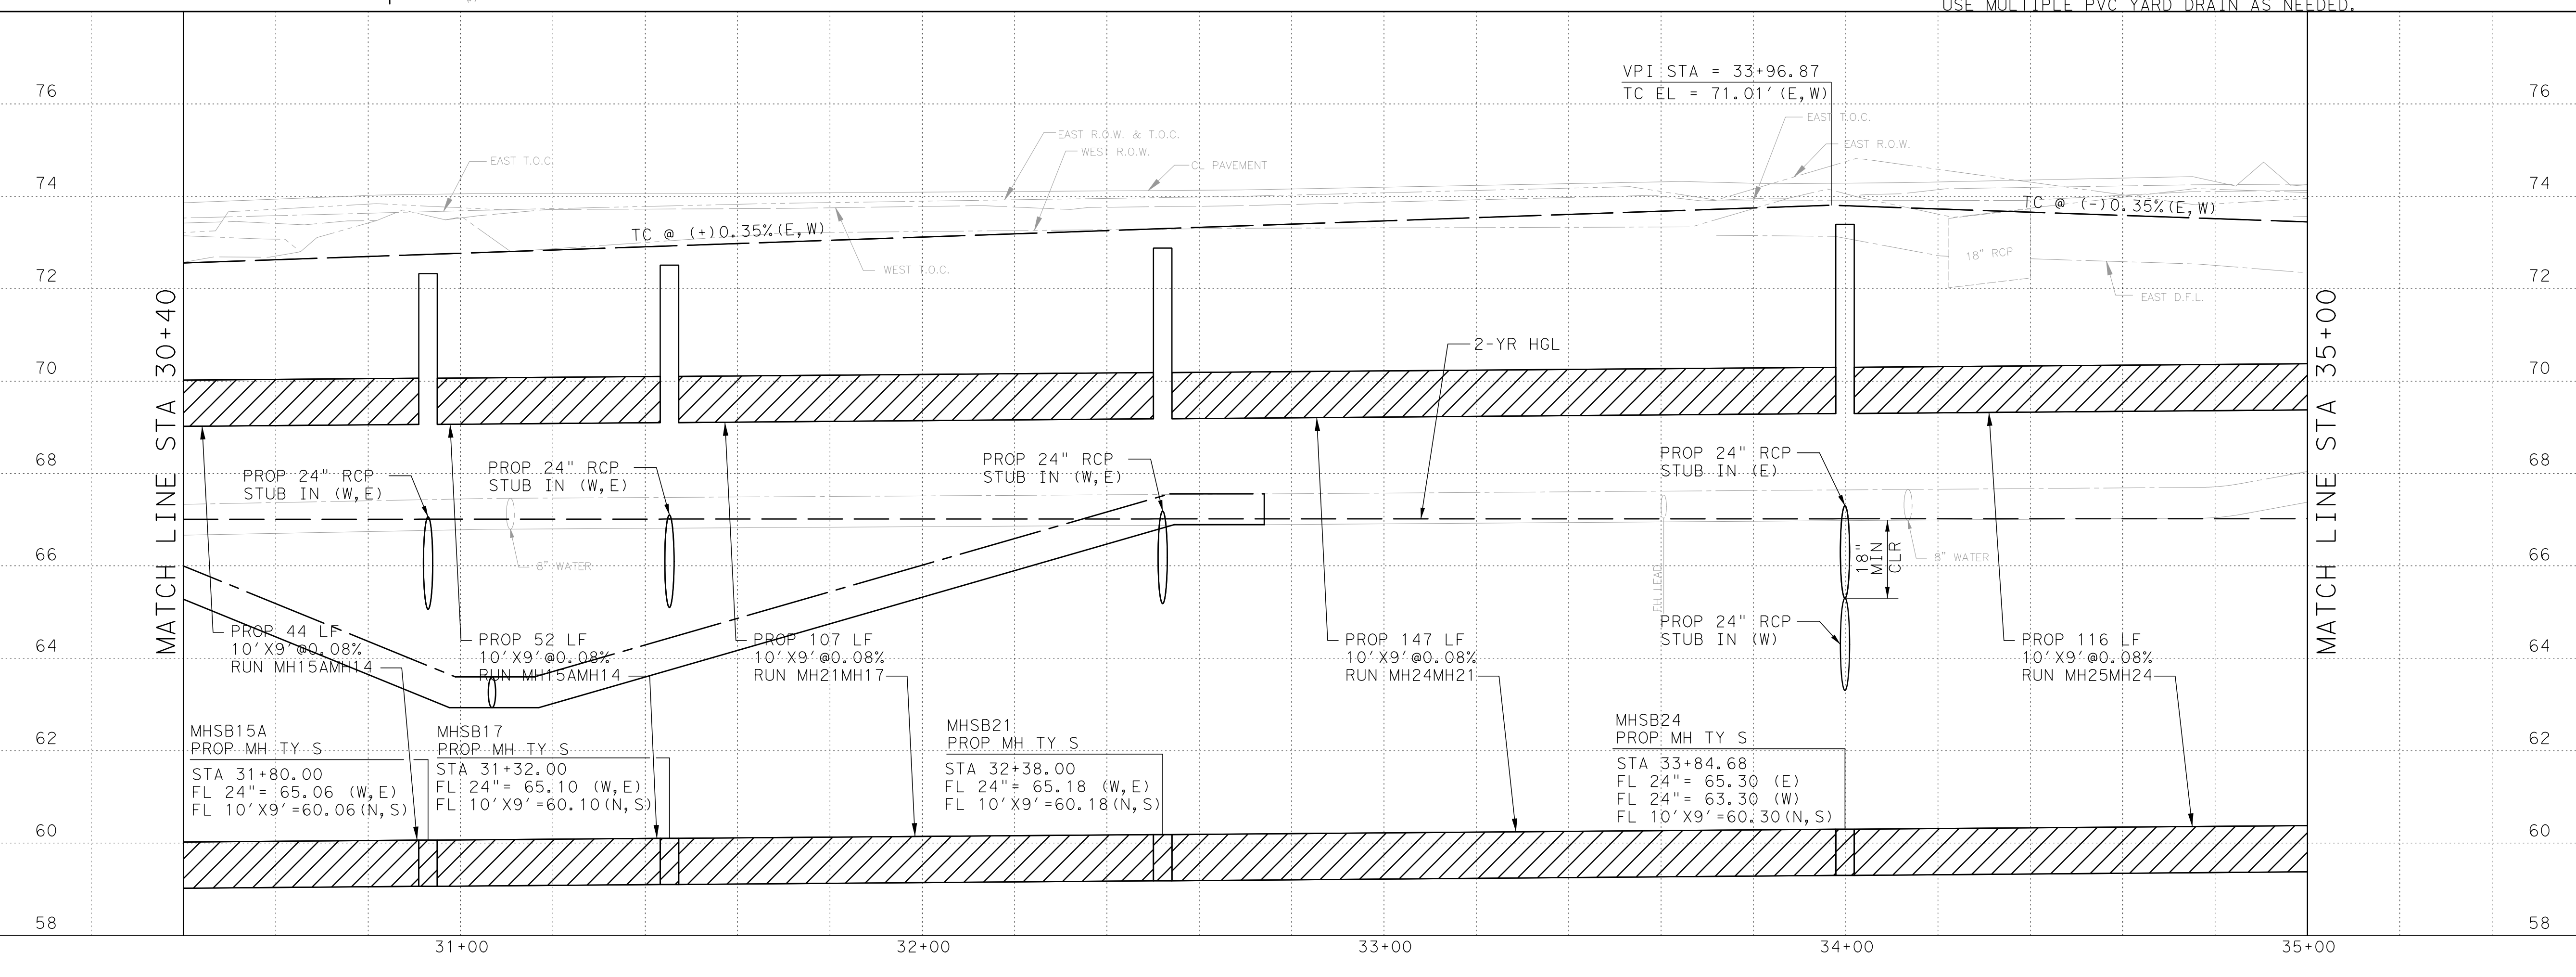

DATE:

CENTERPOINT ENERGY/NATURAL GAS UTILITIES SHOWN. (GAS SERVICE LINES ARE NOT SHOWN.) THIS SIGNATURE NOT TO BE USED FOR CONFLICT VERIFICATION. SIGNATURE VALID FOR SIX MONTHS.

DATE:

CENTERPOINT ENERGY/UNDERGROUND ELECTRICAL FACILITIES VERIFICATION ONLY. (THIS SIGNATURE VERIFIES EXISTING UNDERGROUND FACILITIES- NOT TO BE USED FOR CONFLICT VERIFICATION.) SIGNATURE VALID FOR SIX MONTHS.

DATE:

APPROVED FOR AT&T TEXAS/SWB UNDERGROUND CONDUIT FACILITIES ONLY. SIGNATURE VALID FOR ONE YEAR

PGAL

TYPE REG.
NO. F-2742
3131 BRIARPARK, SUITE 200
Houston, Texas 77042
Phone (713) 622-1444
Fax (713) 968-9333
SURVEYED BY: LANDTECH
FB NO. P-5576

INTERIM REVIEW ONLY
DOCUMENT INCOMPLETE;
NOT INTENDED FOR
PERMIT, BIDDING, OR
CONSTRUCTION

60% REVIEW SET
ENGINEER: COSTAS R. GEORGHIOU
P.E. SERIAL NO.: 58255
DATE: FEB 1, 2021

CITY OF HOUSTON
HOUSTON PUBLIC WORKS

**GARDEN OAKS AND
SHEPHERD PARK (EAST)
DRAINAGE AND PAVING**

**SUE BARNETT DR
PLAN & PROFILE
STA 30+40 TO STA 35+00**

SHEET 6 OF 8

WBS NUMBER	M-410022-0001-3
DRAWING SCALE	H: 1"=20', V: 1"=2'
CITY OF HOUSTON PM	CATHERINE GOFORTH, P.E.
SHEET NO.	201 OF 376