


J. J. SWEENEY ESTATE TRACT

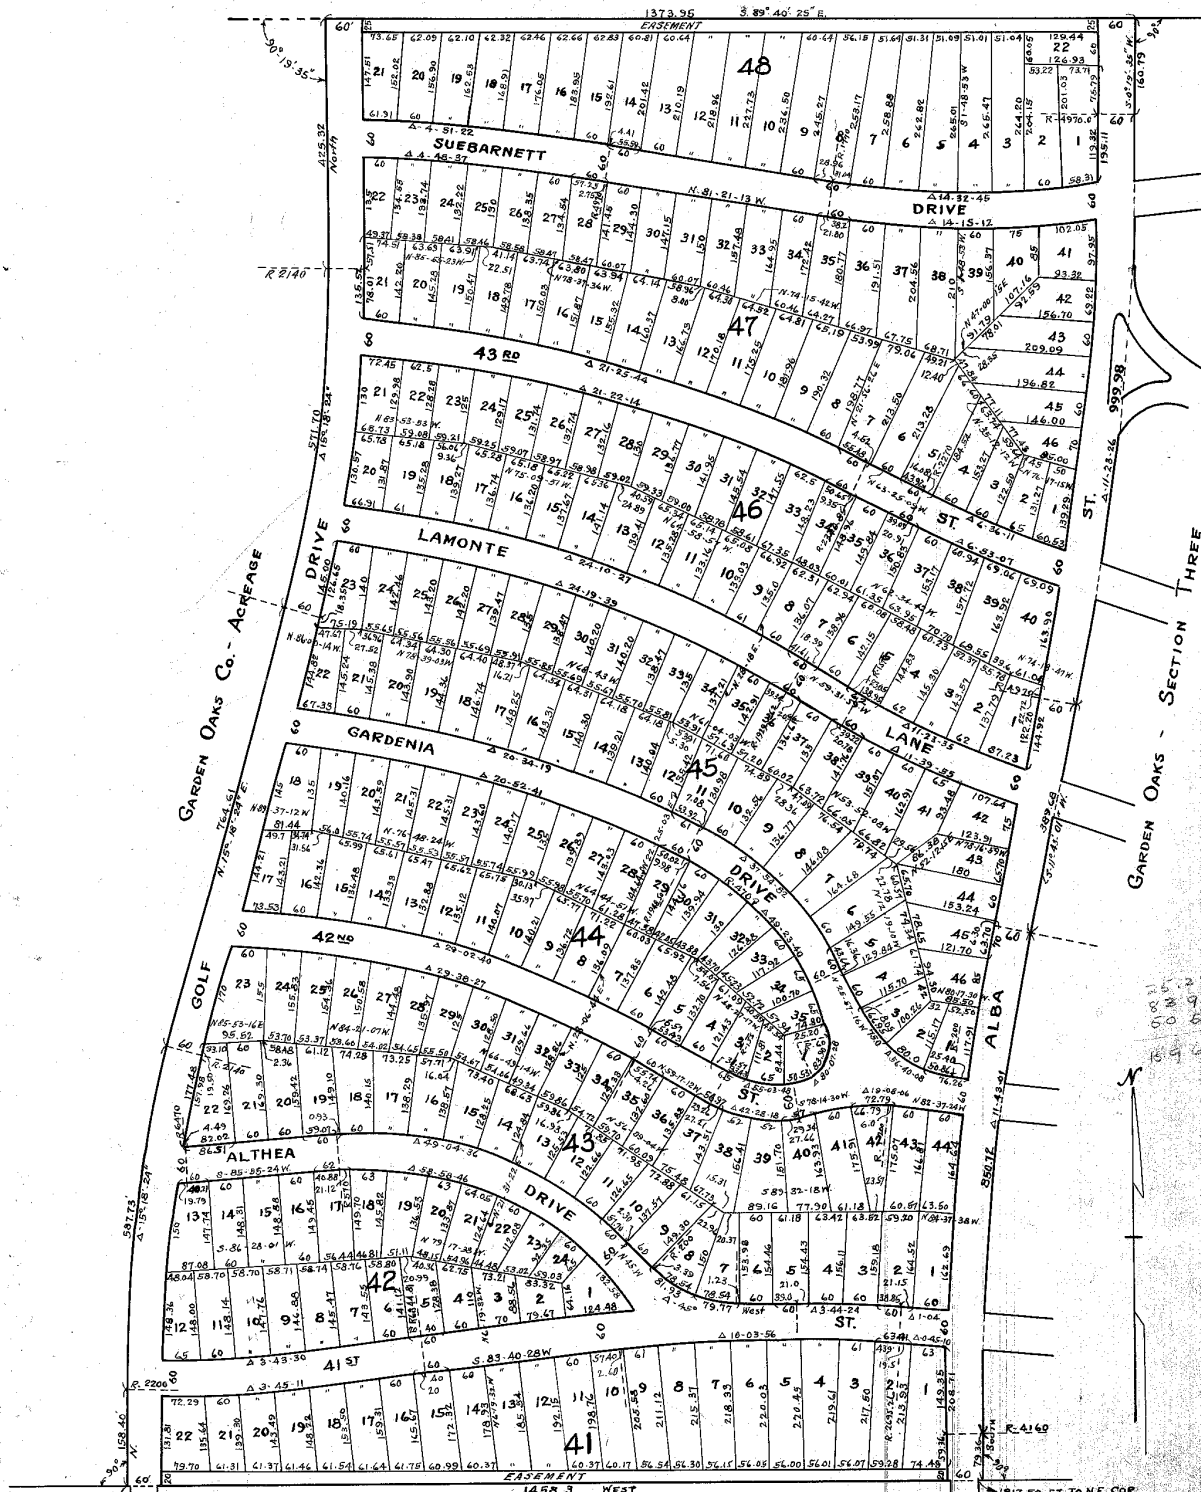

W. P. MORTON SURVEY

GARDEN OAKS

FOURTH SECTION


In the S. W. ALLEN SURVEY
Harris County, TexasHARRIS & HARRIS - City Planners - Kansas City, Mo.
HAROLD H. DENNEY - Detail Planner - Houston.
Scale: 1" = 200' - April, 1940.RECORDED'S MEMORANDUM:
All Or Parts Of The Text On This Page
Was Not Clearly Legible For Satisfactory
Recording

Filed for record May 16, 1940 at 2.25 o'clock P.M. Recorded May 17, 1940 at 2.15 o'clock P.M.

Henry M. Dudley, Clerk County Court, Harris County, Texas. By Marguerite Bodin

- - - 0 - - -

J. J. SWEENEY ESTATE TRACT

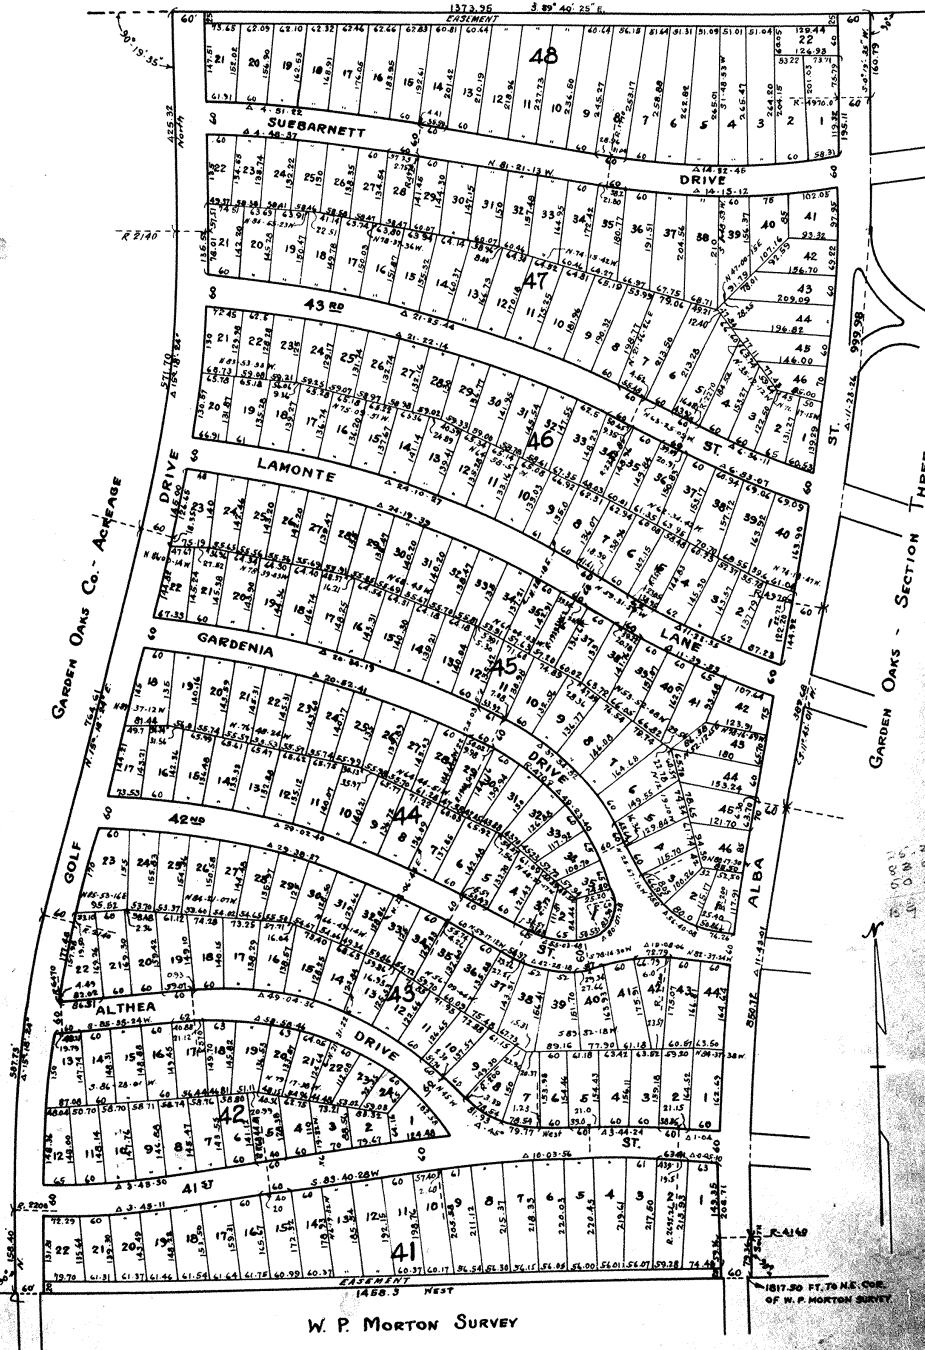

GARDEN OAKS

FOURTH SECTION
In the S. W. ALLEN SURVEY
Harris County, Texas

HARE & HARE City Planners-Kansas City, Mo.
HAROLD H. DENNEY-Detail Planner-Houston.
Scale 1" = 200' - April, 1940.

Filed for record May 16, 1940 at 2.25 o'clock P.M. Recorded May 17, 1940 at 2.15 o'clock P.M.

Henry M. Dudley Clerk County Court, Harris County, Texas. By *Marguerite B. B. B.*